
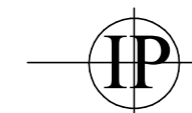
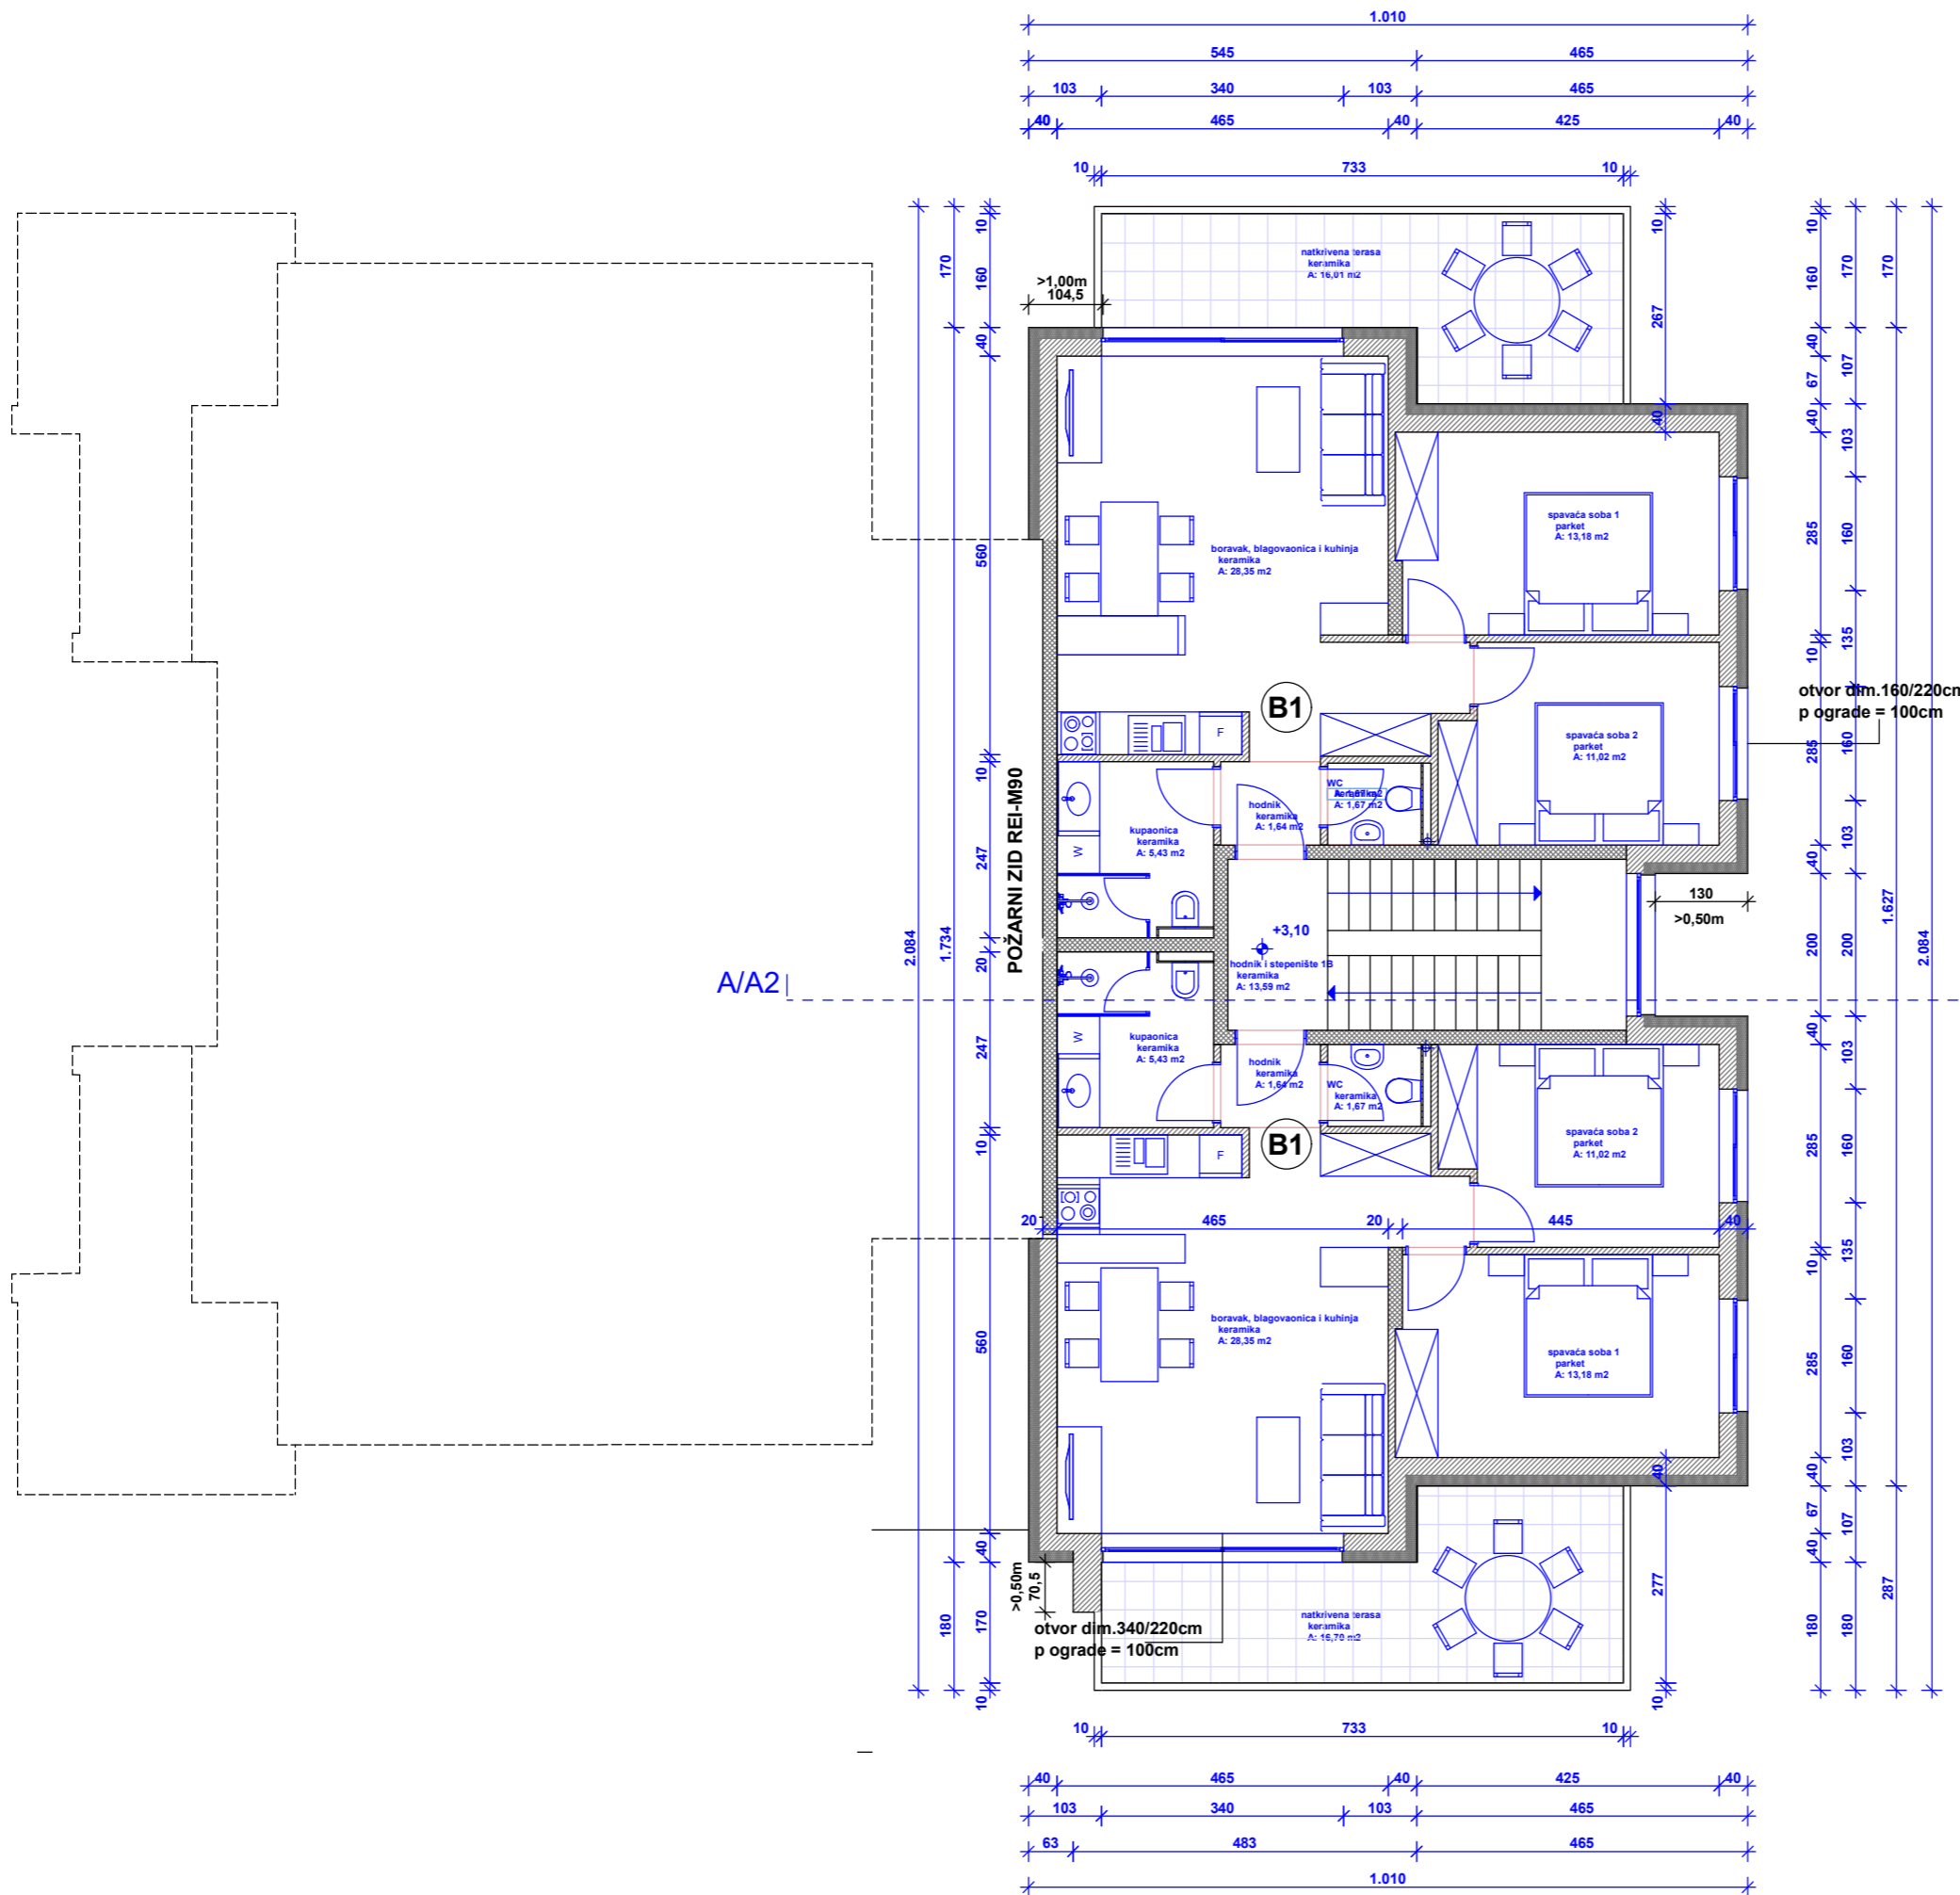


**TLOCRT 1.KATA
M 1:100**

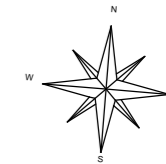

IVANIĆPROJEKT d.o.o.
Podružice za projektiranje u građevinarstvu, Zambratija, Sunčana 21, Savudrija

projekt: GLAVNI PROJEKT		sadržaj:	
investitor: DAVOR LAMEŠIĆ , Sporkenbühelgasse 1/1/11, 1090 BEČ, OIB 7137771229		TLOCRT 1.KATA	
strukovna odrednica projekta: ARHITEKTONSKI PROJEKT	projektant: M.IVANIĆ d.i.a.		
građevina: VIŠESTAMBENA POLUGRAĐENA	datum: 05/18	mjerilo: 1:100	glavni projektant: M.IVANIĆ d.i.a.
lokacija: kč.br.4837/11 k.o. UMAG	br.teh.dn: 398/18	broj lista: 5	