
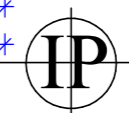
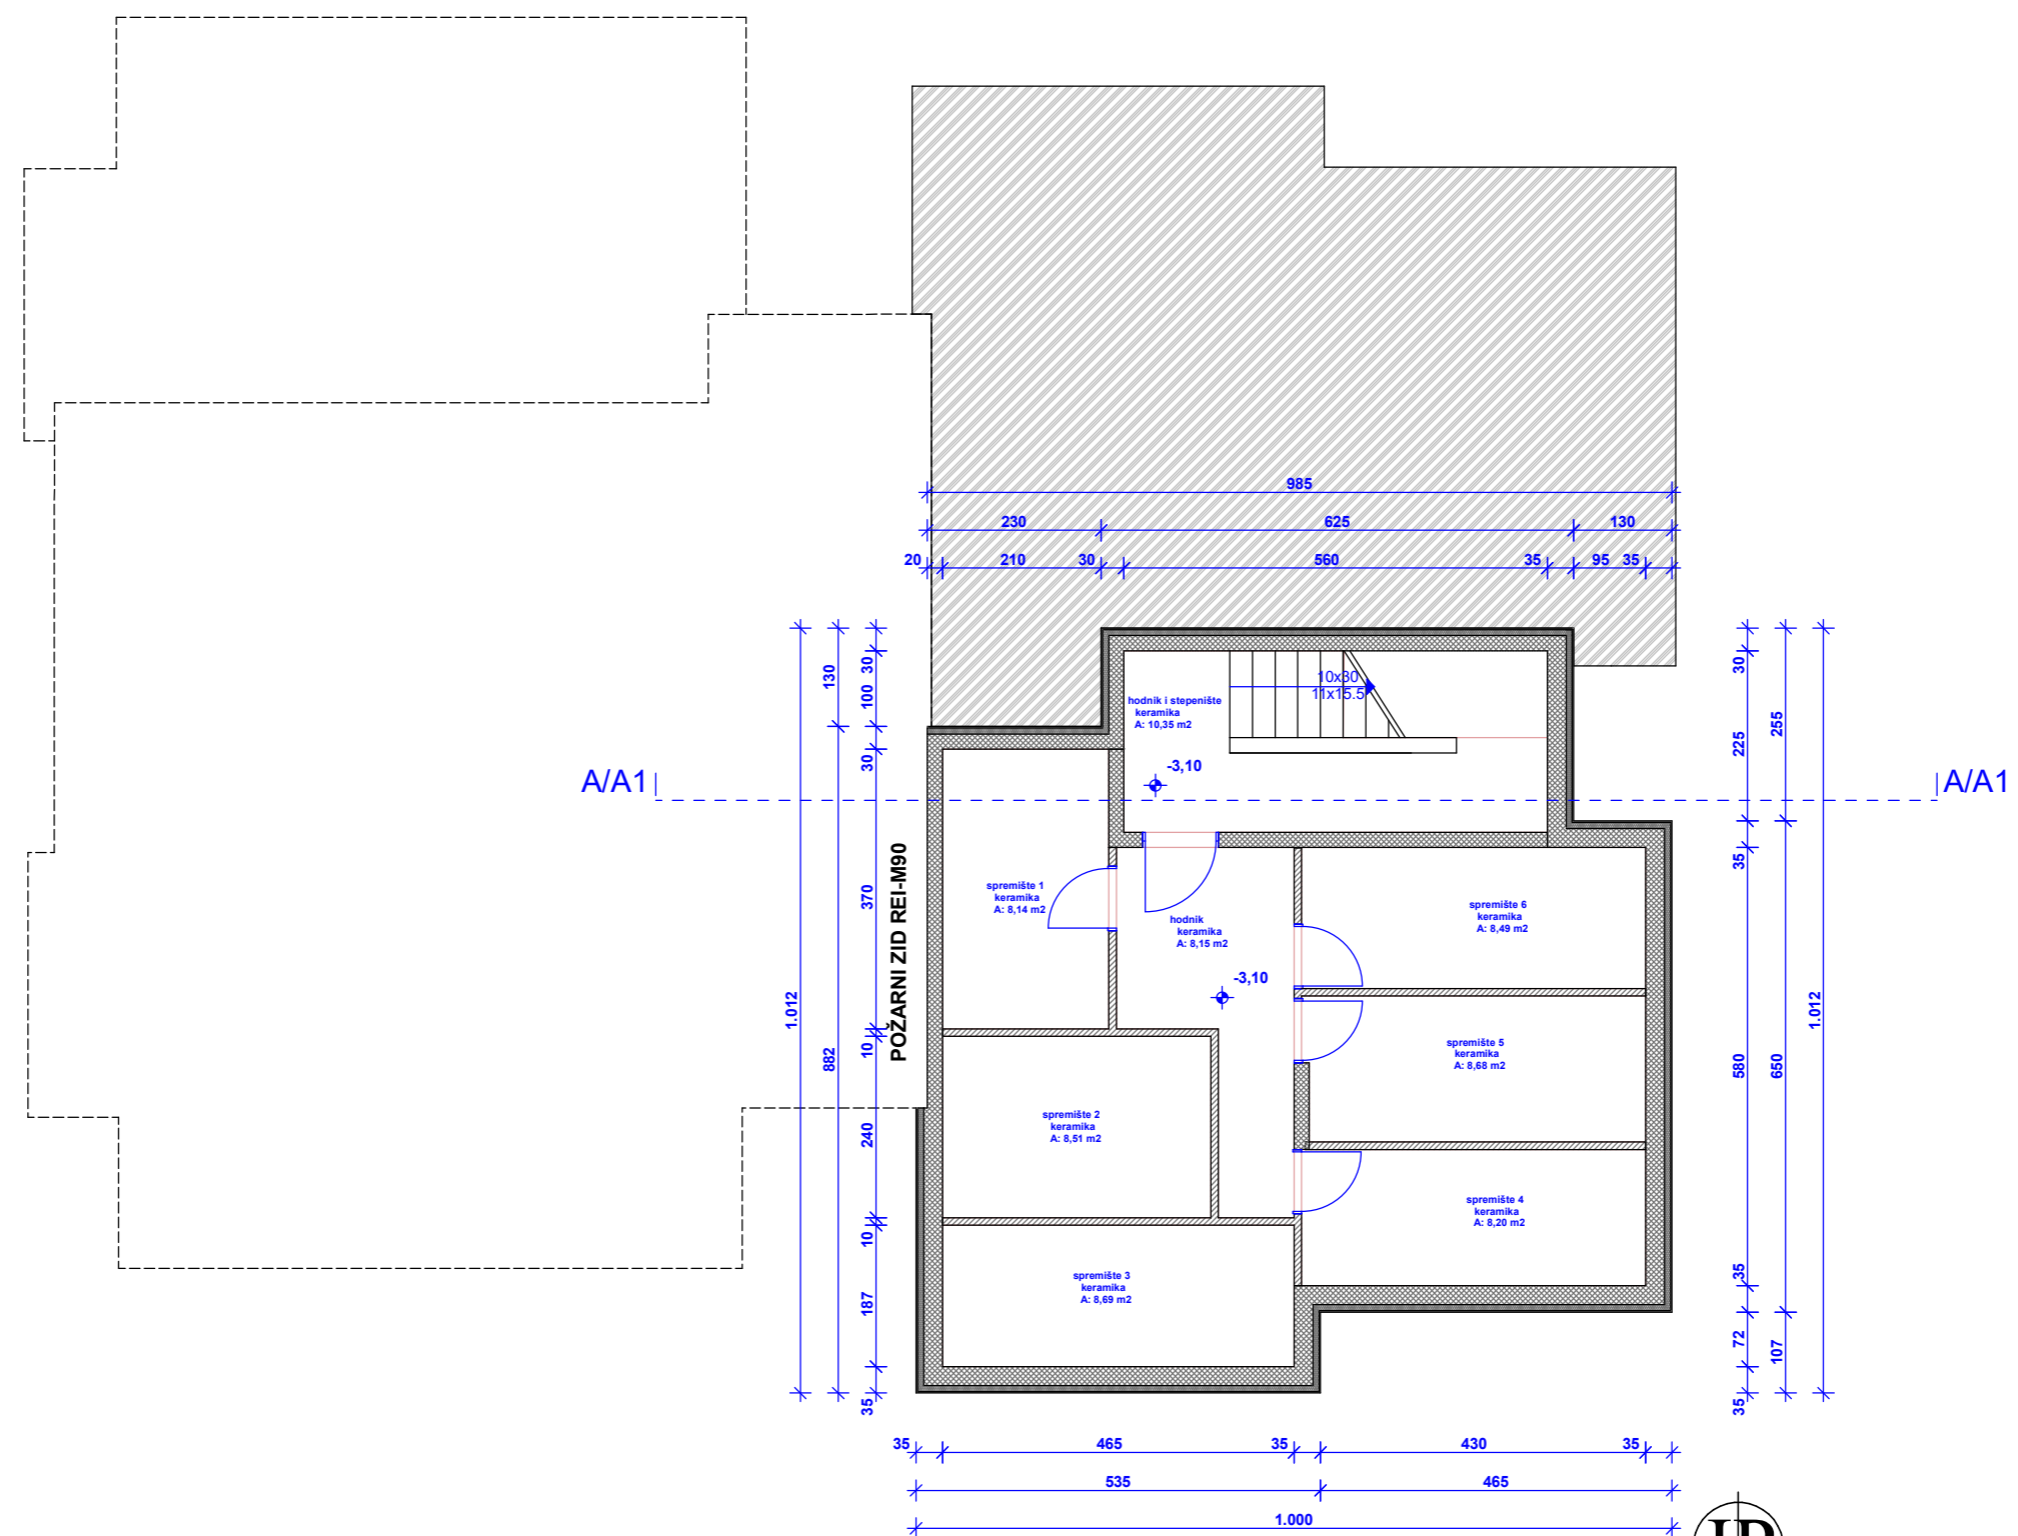


TLOCRT PODRUMA  
M 1:100

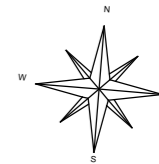

**IVANIĆPROJEKT d.o.o.**

Poduzeće za projektiranje u građevinarstvu, Zambratija, Sunčana 21, Savudrija

projekt: <b>GLAVNI PROJEKT</b>		sadržaj:	
investitor: <b>DAVOR LAMEŠIĆ</b> , Sporkenbühelgasse 1/1/11, 1090 BEČ, OIB 71377771229		<b>TLOCRT PODRUMA</b>	
strukovna odrednica projekta: <b>ARHITEKTONSKI PROJEKT</b>			
projektant: <b>M.IVANIĆ d.i.a.</b>		glavni projektant: <b>M.IVANIĆ d.i.a.</b>	
građevina: <b>VIŠESTAMBENA POLUGRAĐENA</b>	datum: <b>05/18</b>	mjerilo: <b>1:100</b>	
lokacija: <b>kč.br.4837/11 k.o. UMAG</b>	br.teh.dn.: <b>398/18</b>	broj lista: <b>3</b>	