


3/ DVOJČEK NADSTROPJE + PREREZ

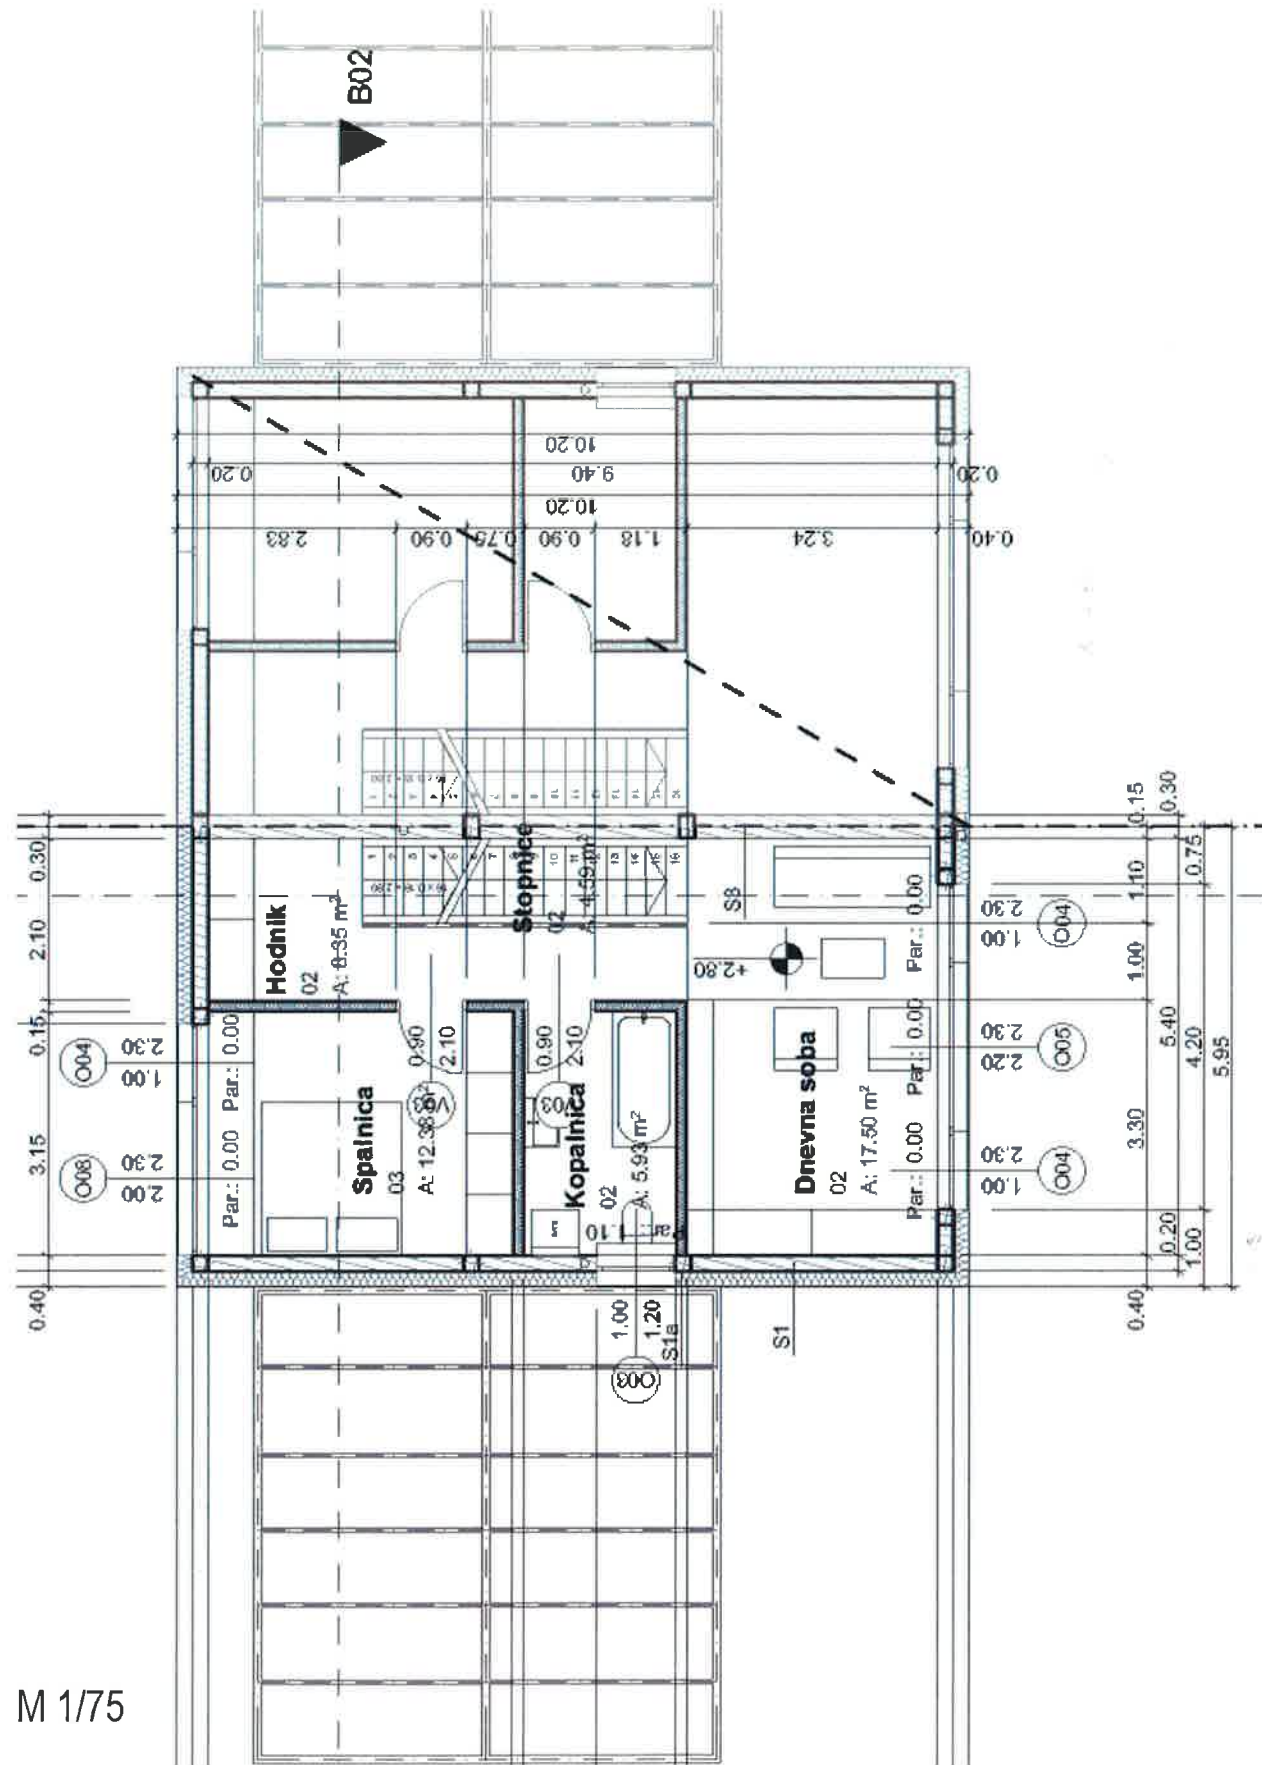

M 1/75

