


OPOMBA: navedene mere oken in vrat so zidarske odprtine, naveden parapet (p) pa je mera zidarske odprtine nad gotovim podom.

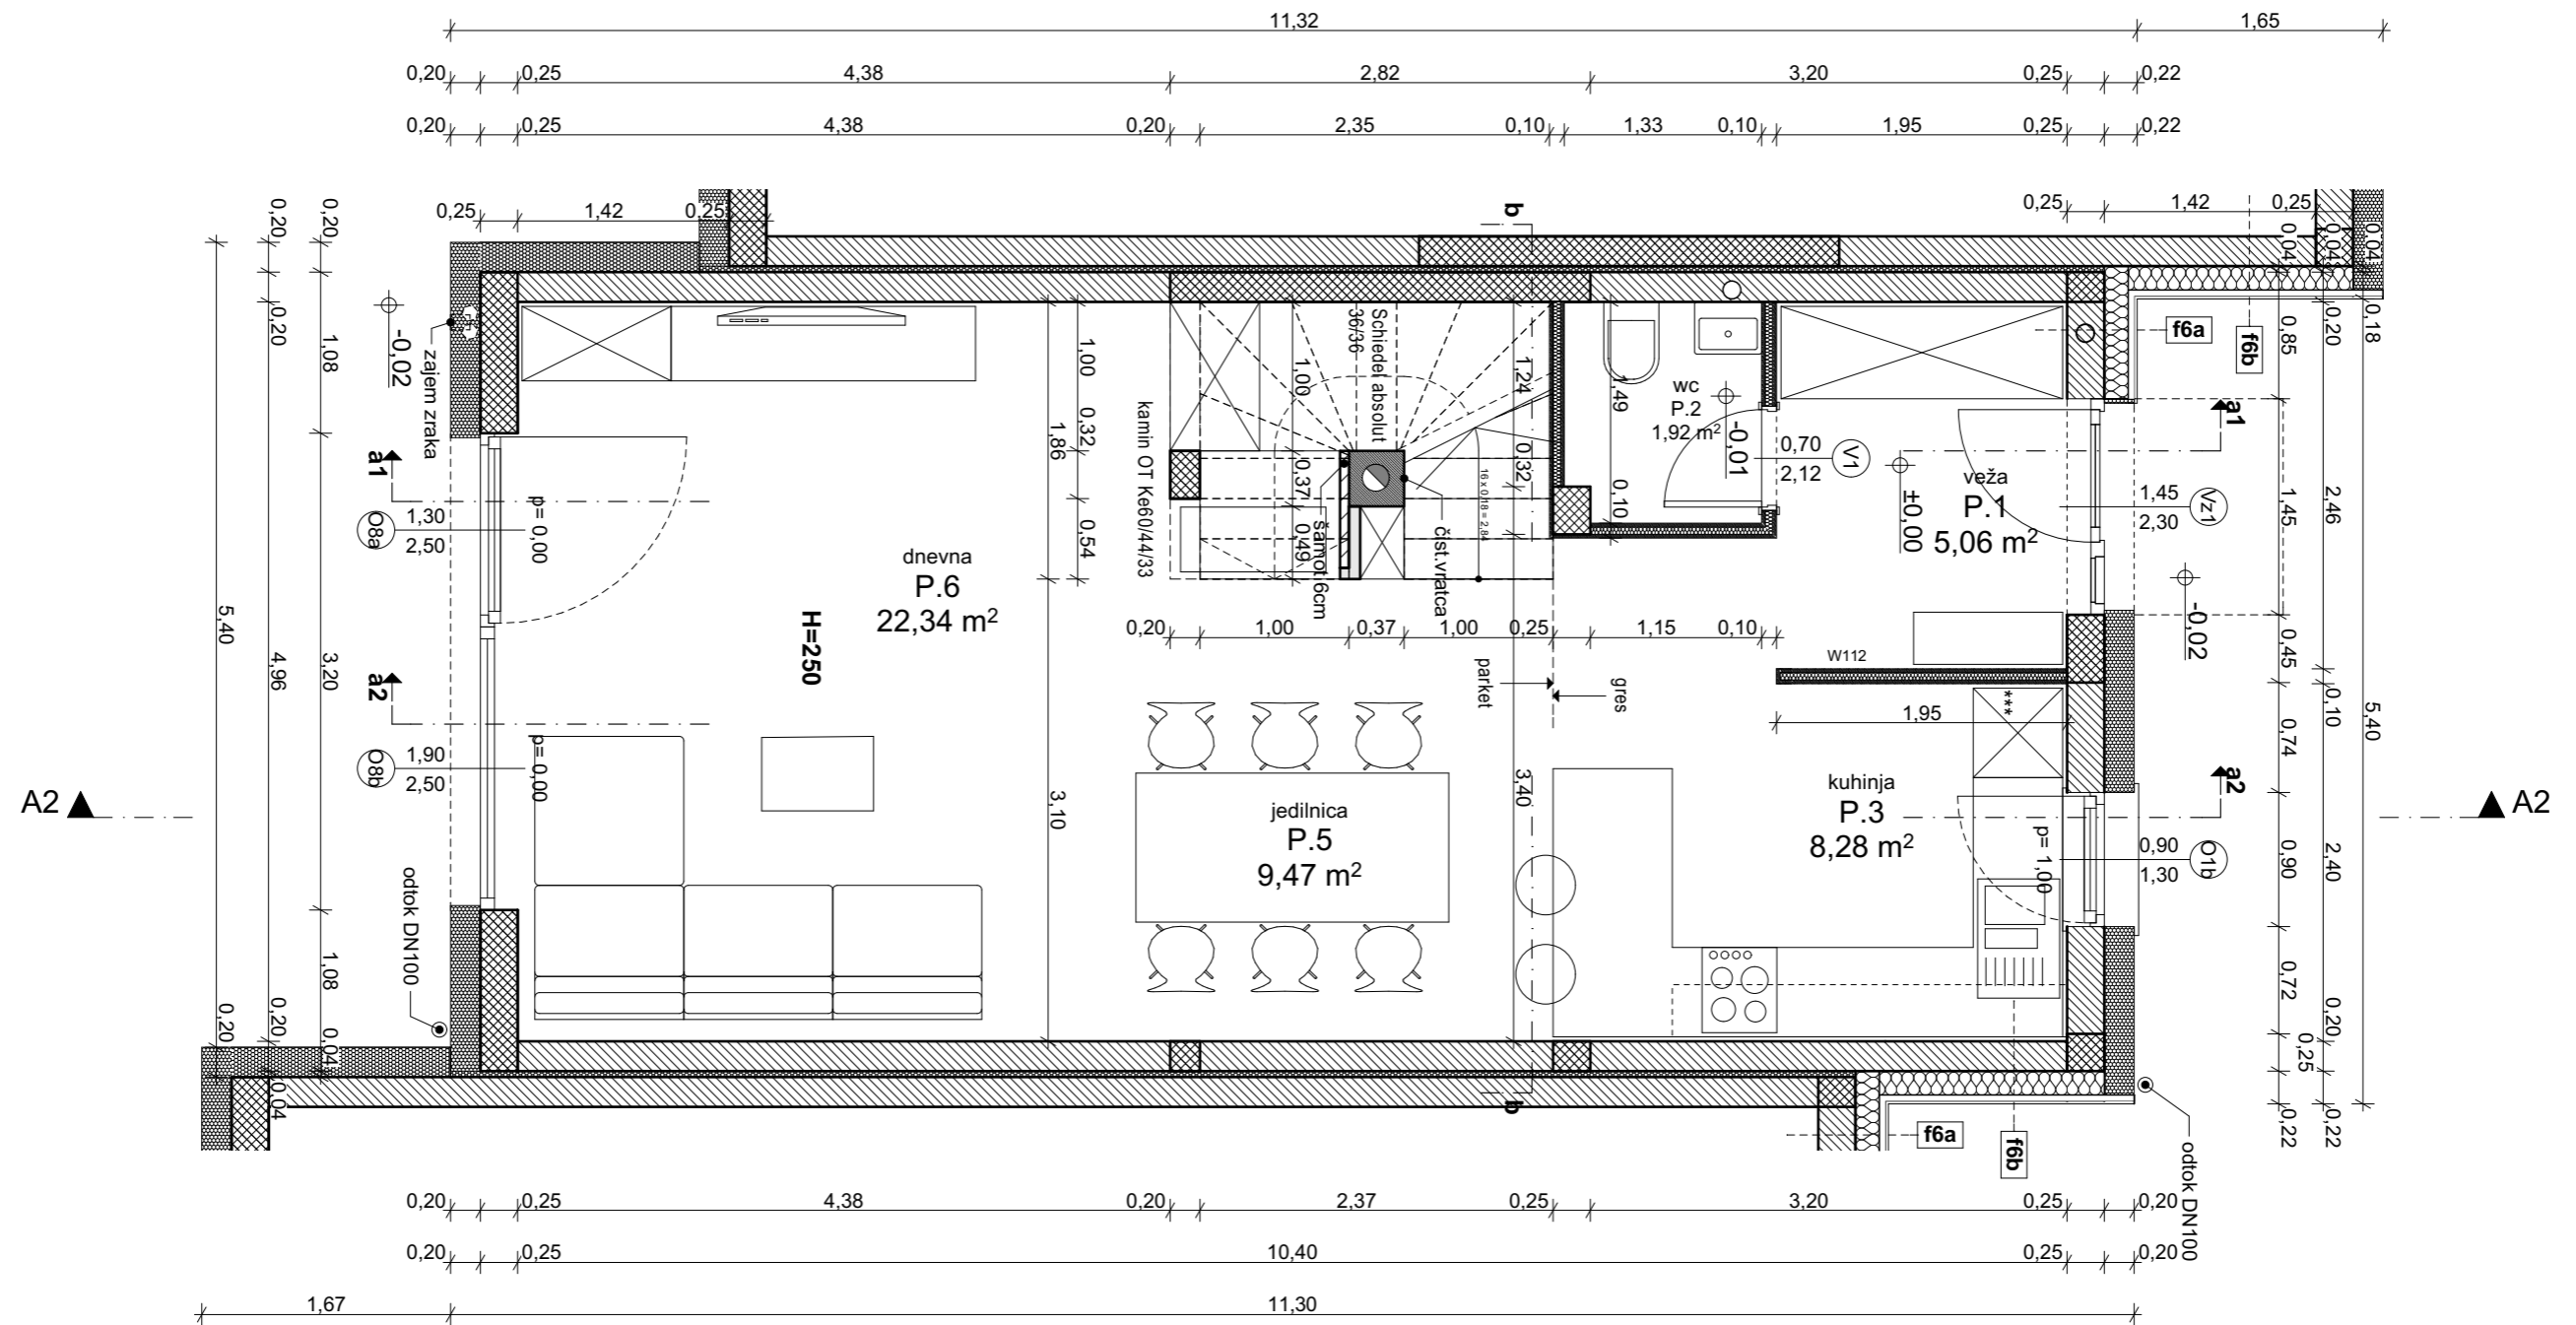

NOVO

PRITLIČJE - HIŠA 2 IN 3



OBJEKT	HIŠE V7	INVESTITOR	V7 invest d.o.o., Dolgi most 2, 1000 Ljubljana	VRSTA NAČRTA	FAZA	PROJEKT	DATUM	LIST	MERILO
O.V.P.	Leonard Kumprej u.d.i.a., ZAPS A-1470	ODG.PROJEKTANT	Leonard Kumprej u.d.i.a., ZAPS A-1470	ARHITEKTURA	PZI	20170630	20.8.2018	1.6.1.6	1:50