


SITUACIJA
PARKINGI IN VHODI V STANOVANJA

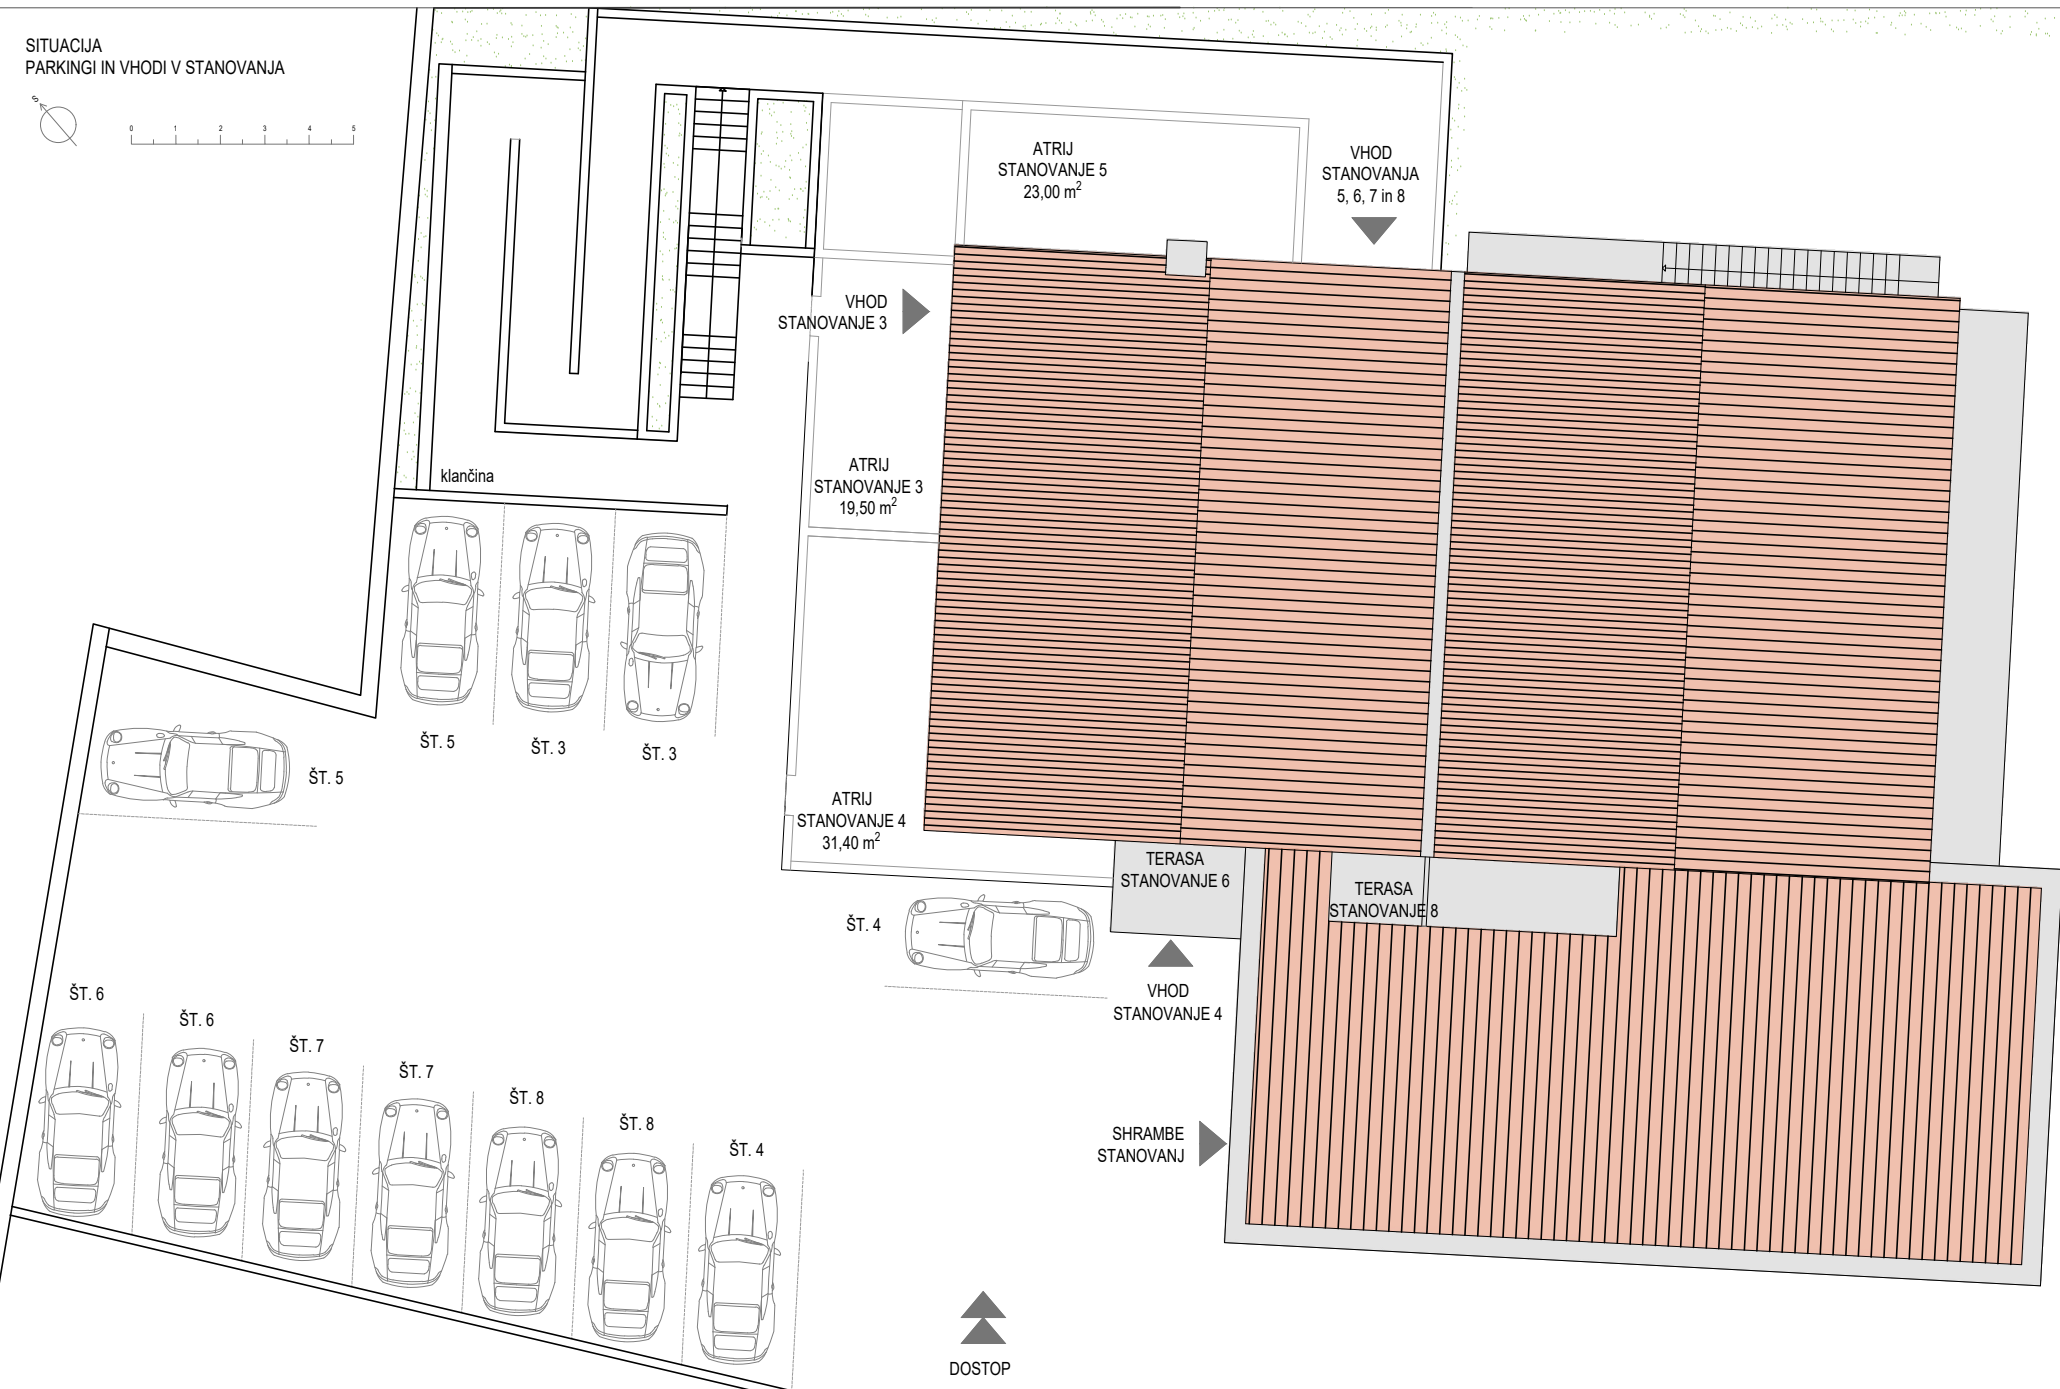

DOSTOP