



OPOMBA: navedene mere oken in vrat so zidarske odprtine, naveden parapet (p) pa je mera zidarske odprtine nad gotovim podom.

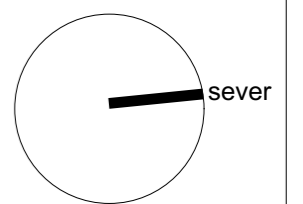

NOVO

MANSARDA - HIŠA 2 IN 3

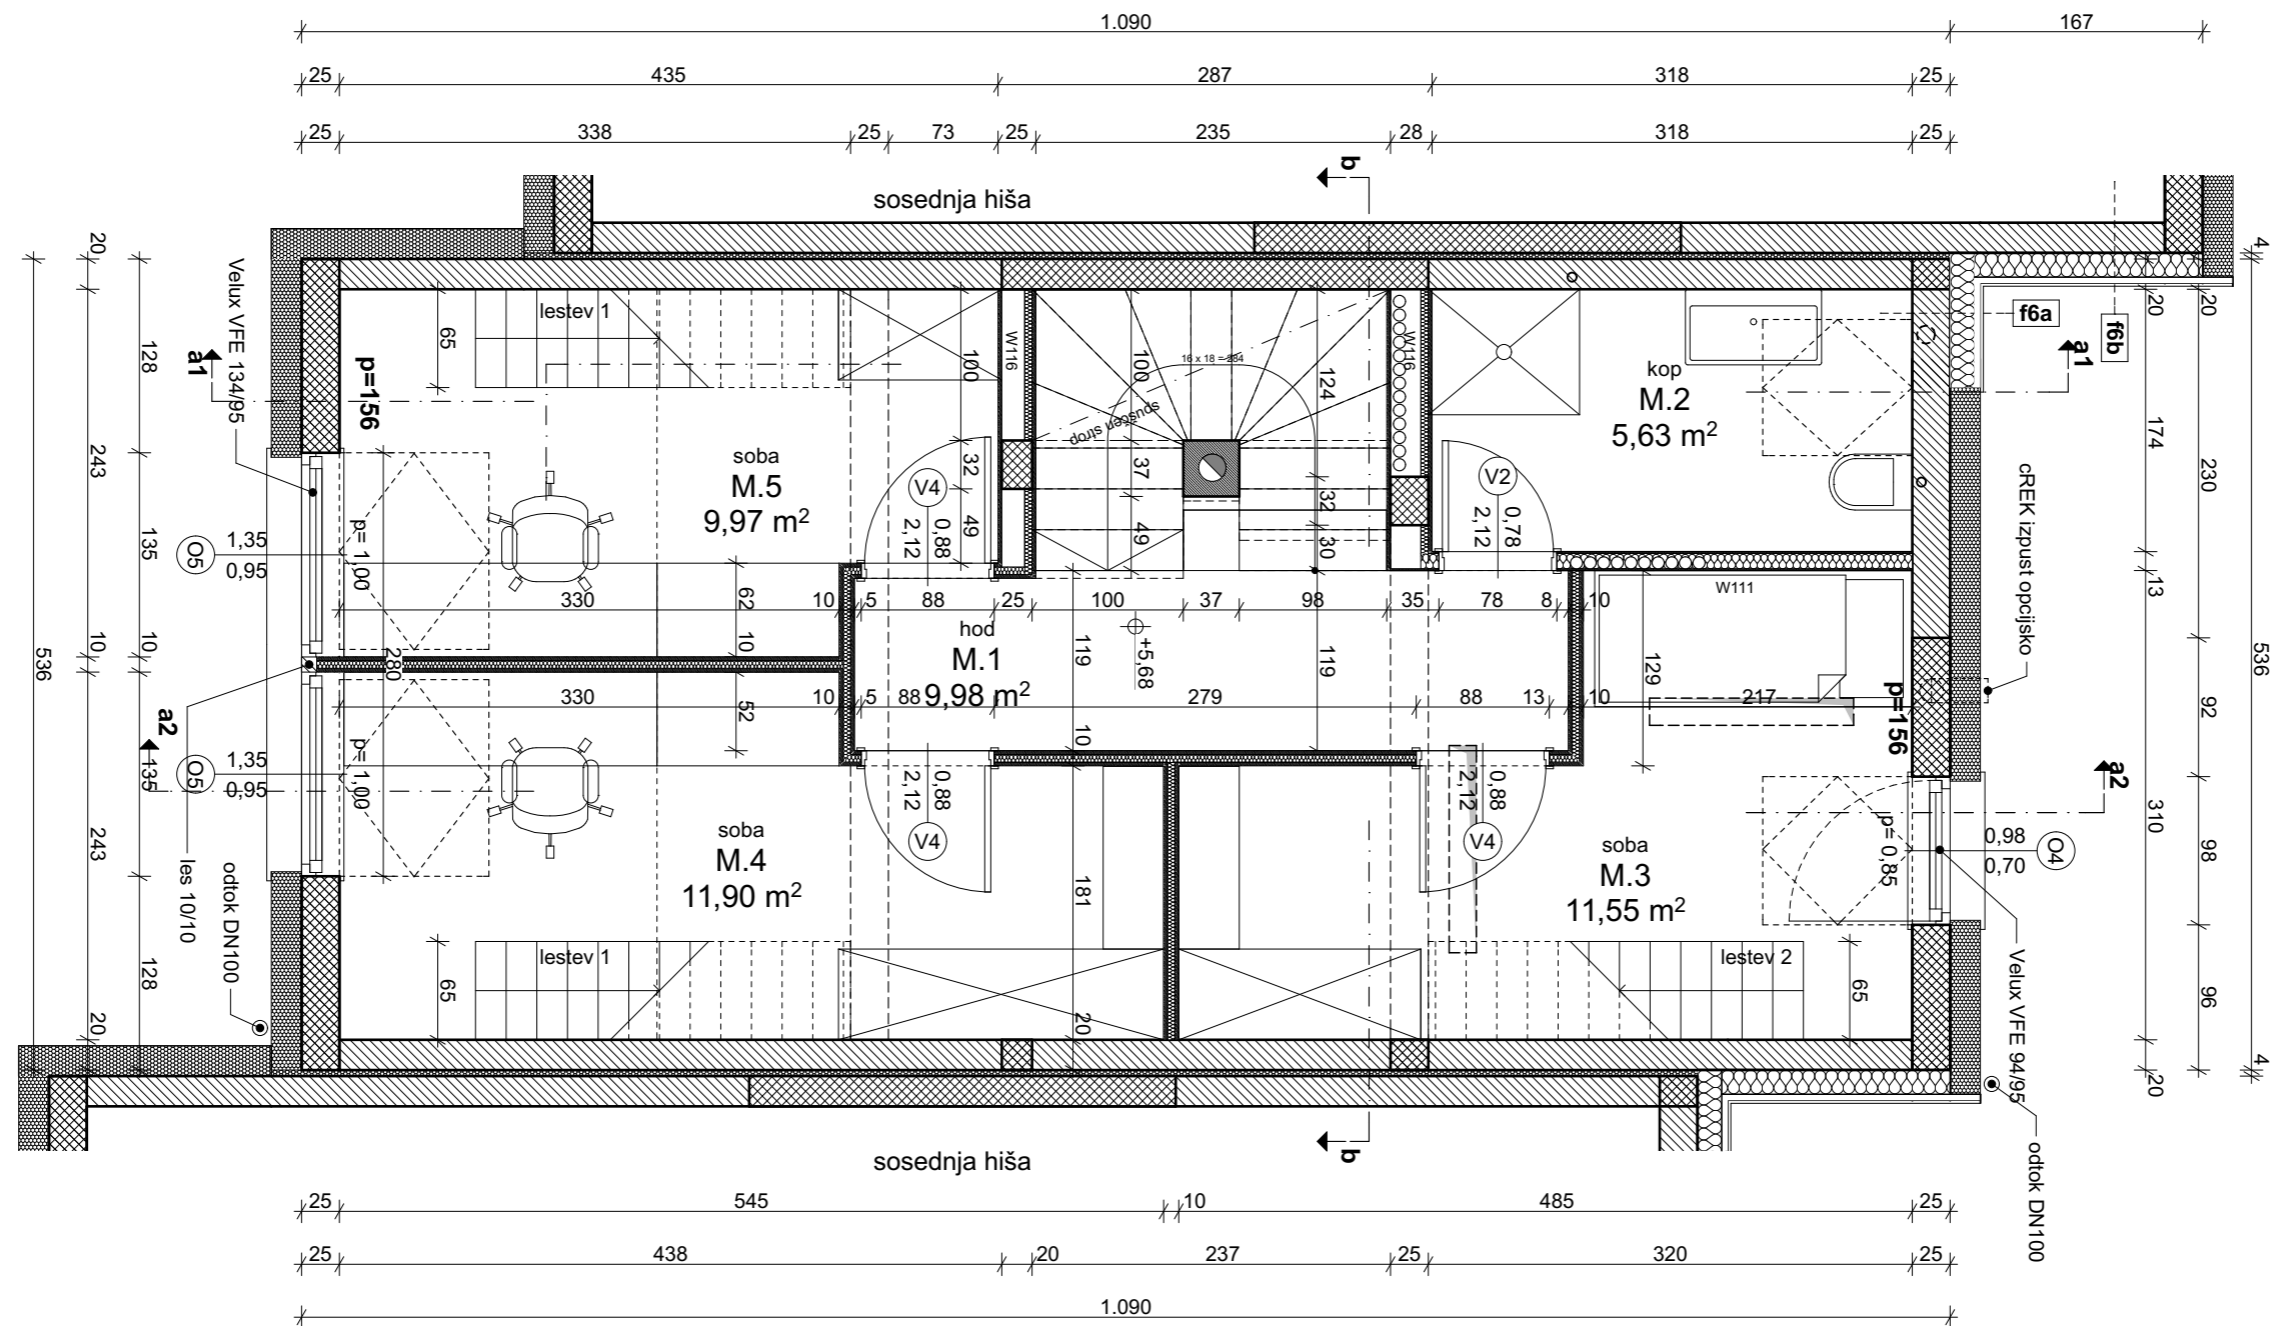

OBJEKT	HIŠE V7	INVESTITOR	V7 invest d.o.o., Dolgi most 2, 1000 Ljubljana	VRSTA NAČRTA	FAZA	PROJEKT	DATUM	LIST	MERILO
	O.V.P.		Leonard Kumprej u.d.i.a., ZAPS A-1470		ODG.PROJEKTANT		Leonard Kumprej u.d.i.a., ZAPS A-1470		PZI